
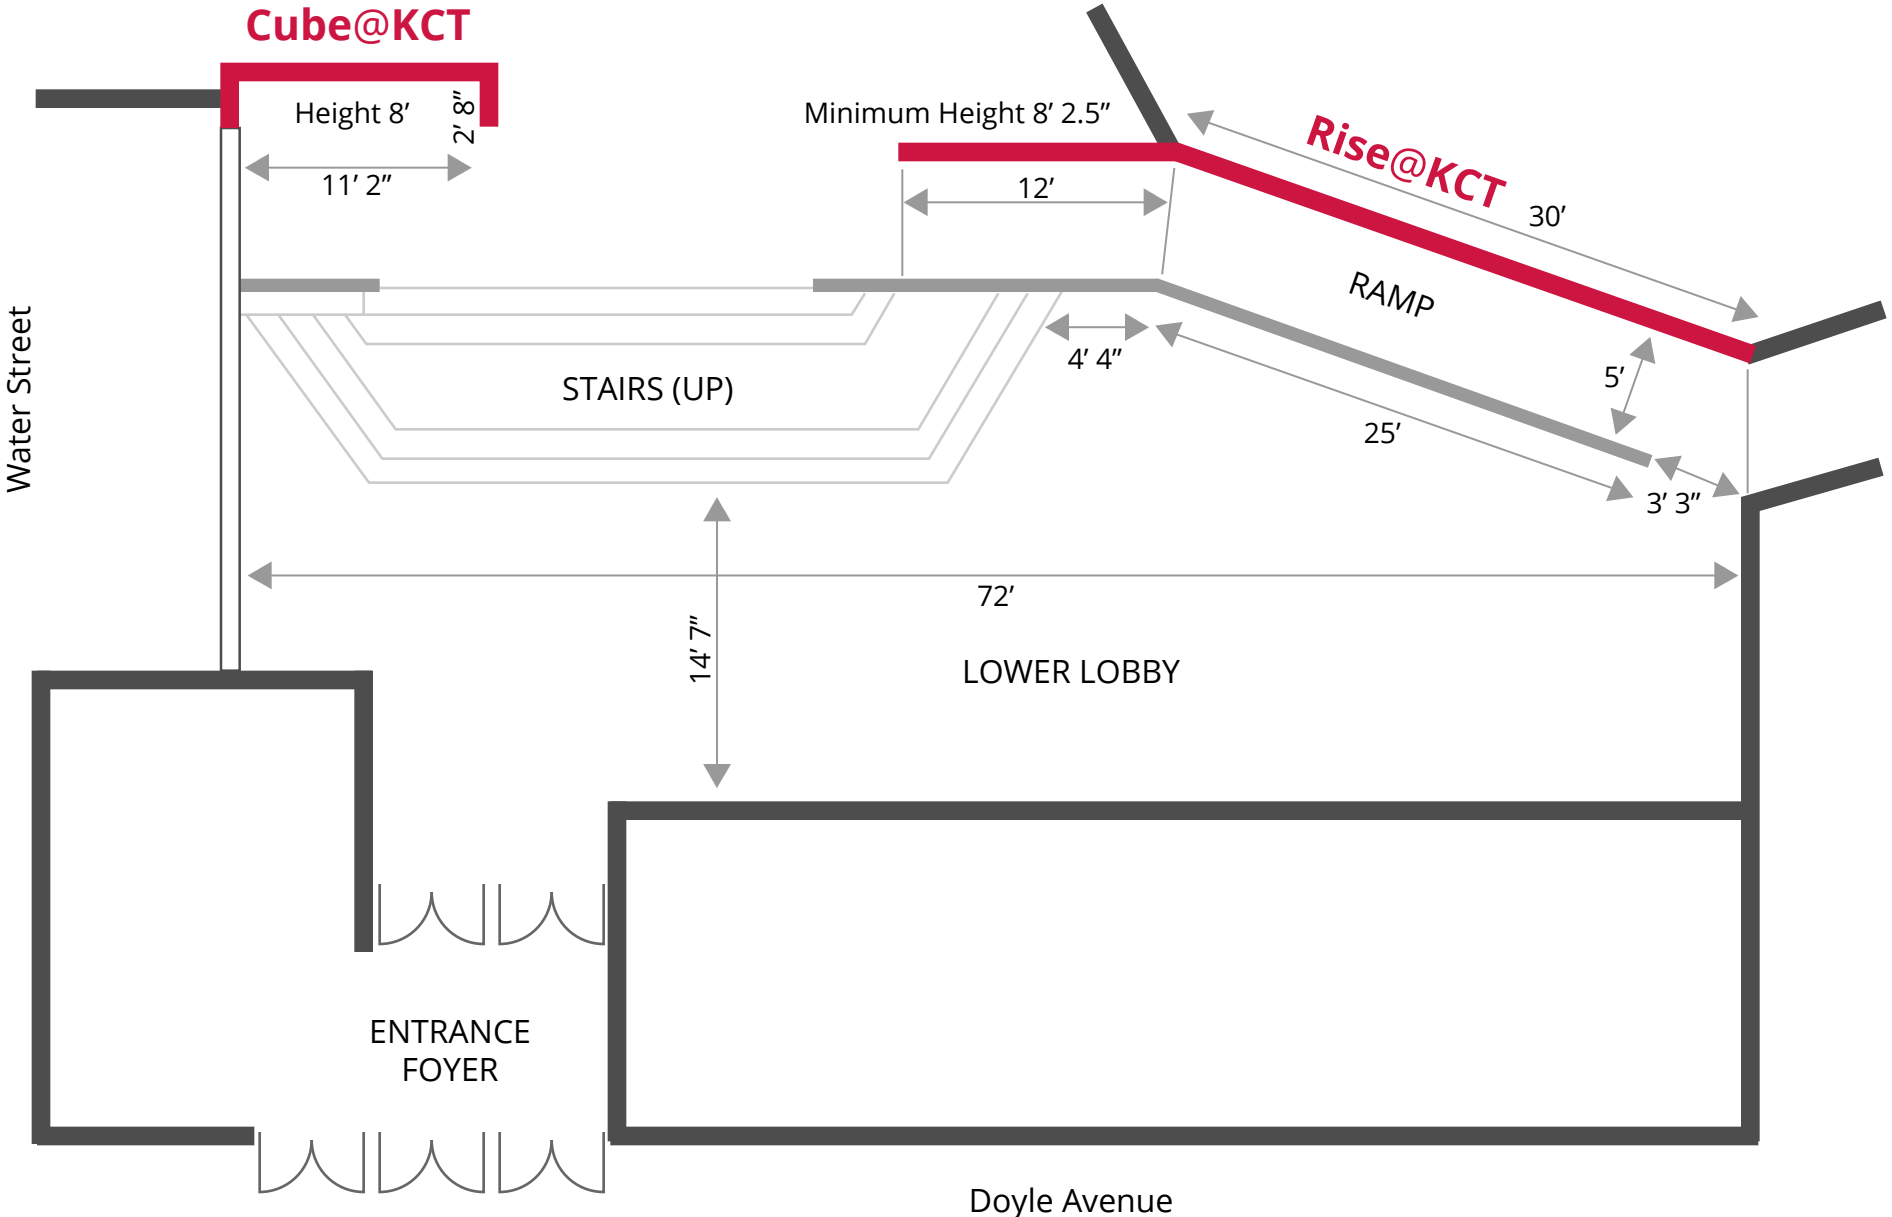



ART@KCT Floor Plan

 

Legend Window  Railing 

Rise minimum height is 8' 2.5"
If height is critical please contact us for details.